


# RAINWATER TANK EXCAVATION/INSTALLATION INSTRUCTIONS

## Underground 5,000L Rainwater Tank Light Trafficable 2 Tonne Point Load Only Tank Total Mass = 5.0 Tonnes



Ph 3441 5200

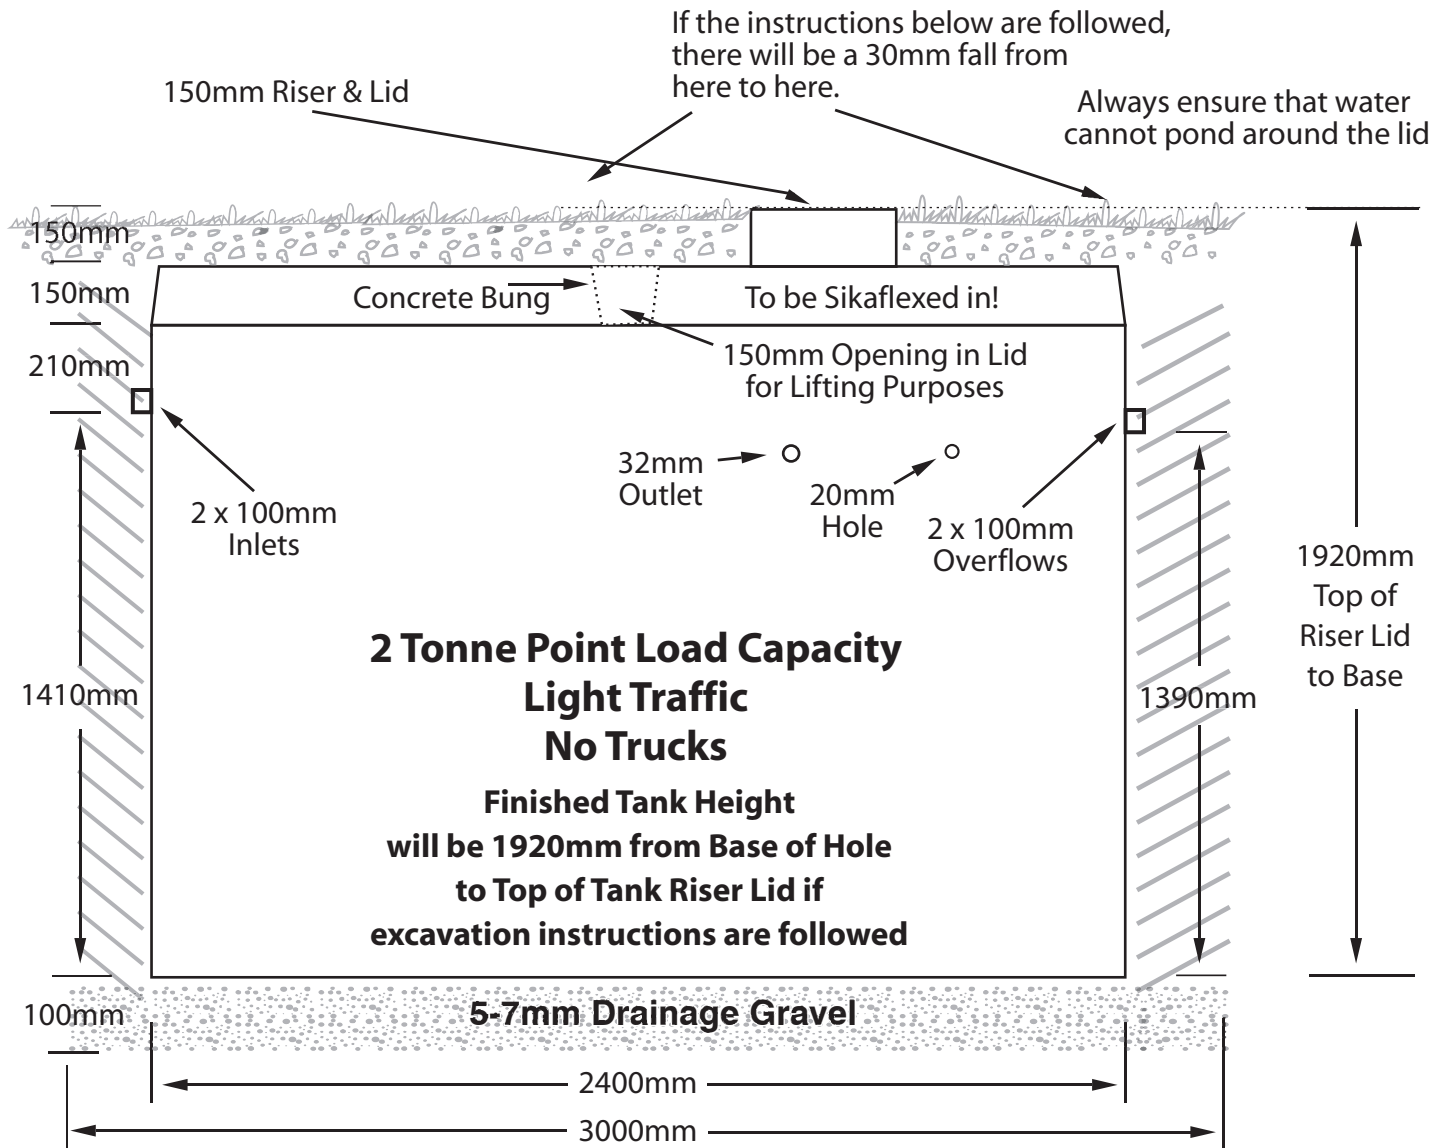

**DO NOT USE SAND FOR BASE - WILL VOID WARRANTY**

**Tanks must be installed perfectly level. Failure to do so will void warranty.**

### EXCAVATION INSTRUCTIONS

1. Dig hole 3000m Square
2. Depth of Hole 1990mm (Then add 100mm 5-7mm Drainage Gravel)
3. Cover Base of Hole with 100mm of 5mm Crusher Dust ensuring finished base is perfectly level  
Do not have rocks in the base area. It will void warranty.
4. Back Fill with Sand/Soil NOT ROCKS
5. To prevent flotation, fill tank to at least 70% (3500Lt). Failure to fill tank may cause your tank to float!  
Taylex takes NO RESPONSIBILITY for floating tanks. If tank floats, it is up to the installer to rectify and pay for any costs that may be incurred.